


Room 14 - Pantry - Elevation A

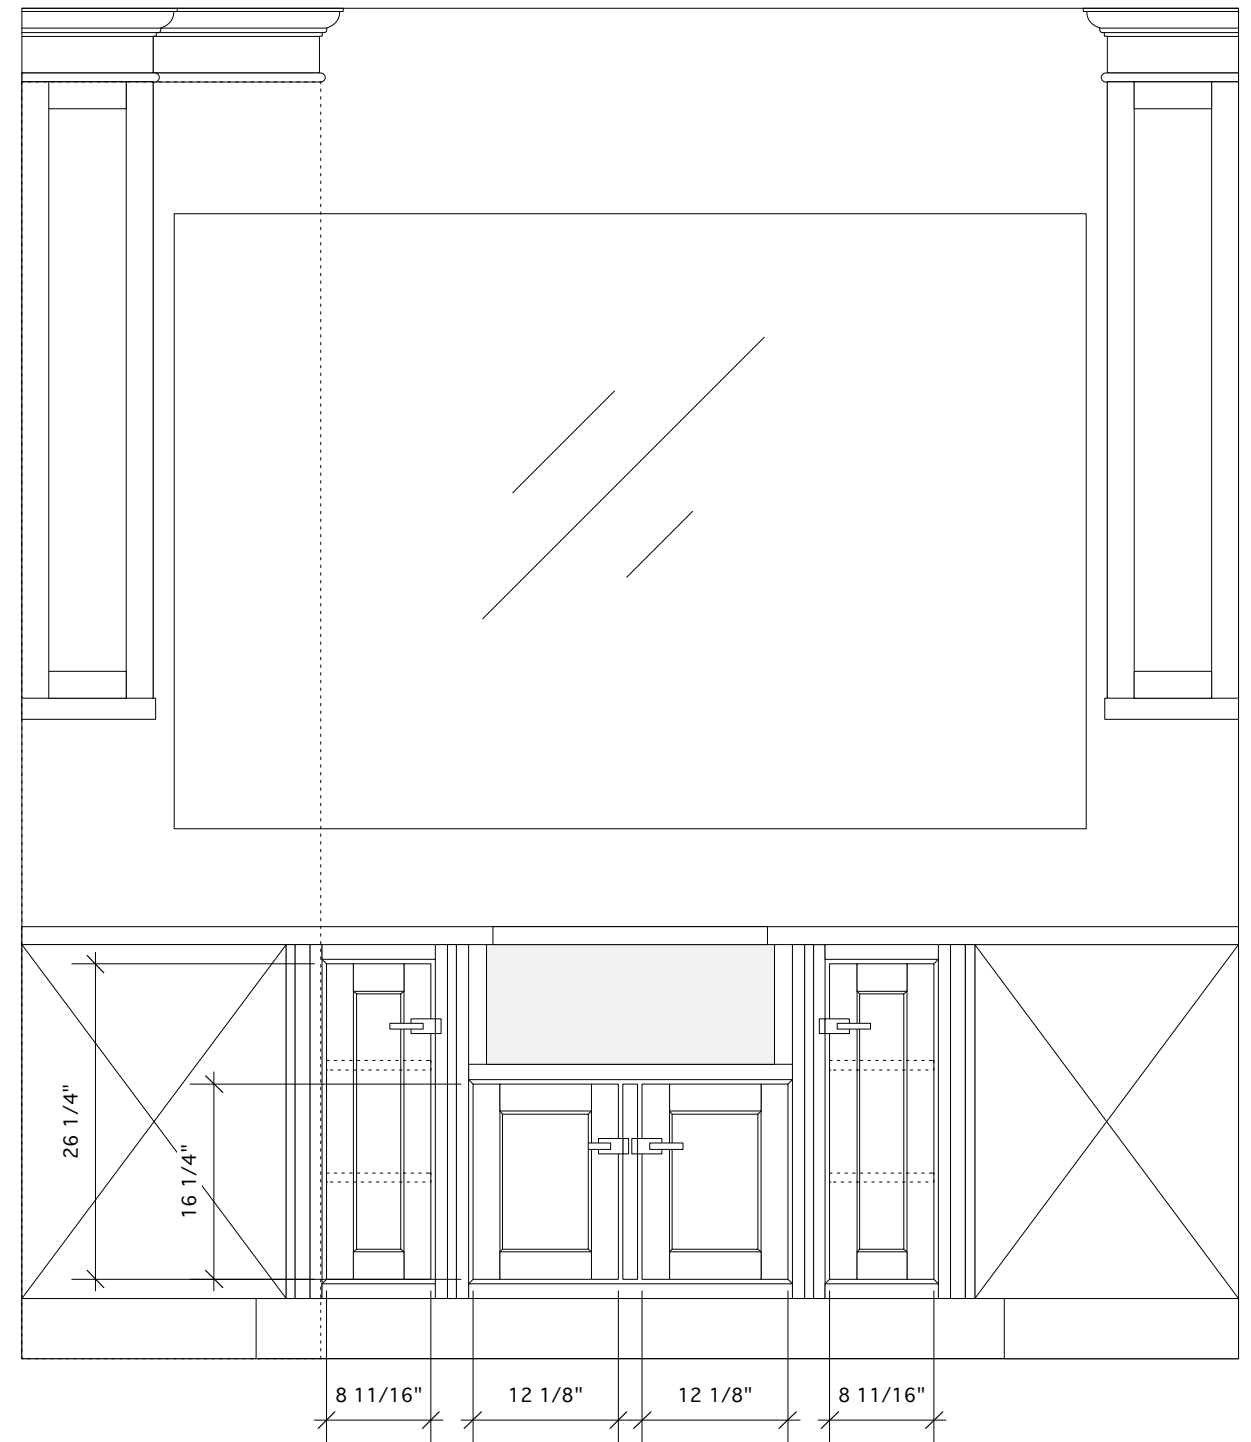

Room 14 - Pantry - Elevation B

SCALE  $\frac{3}{4}$ " = 1 FT.

All dimensions & size designations are subject to verification on job site and adjustment to fit job condition.  
 All drawings are for design only and are not to be used for structural purposes.  
 This is an original design and must not be released or copied unless an applicable fee has been paid or a job order placed.

**RICH STEEN DESIGN**  
[www.richsteendesign.com](http://www.richsteendesign.com)  
 208 420-9540

OWNER: \_\_\_\_\_ PHONE: \_\_\_\_\_

ADDRESS: \_\_\_\_\_

CONTRACTOR: \_\_\_\_\_ PHONE: \_\_\_\_\_

ADDRESS: \_\_\_\_\_

JOB # \_\_\_\_\_

PLAN DATE: \_\_\_\_\_

DESIGN: \_\_\_\_\_

DRAWN: \_\_\_\_\_

PAGE # \_\_\_\_\_

OF \_\_\_\_\_